


LEGAL DESCRIPTION  
 LOT 7&8  
 BLOCK 6  
 PLAN F2006 & PARCEL A, PLAN G693

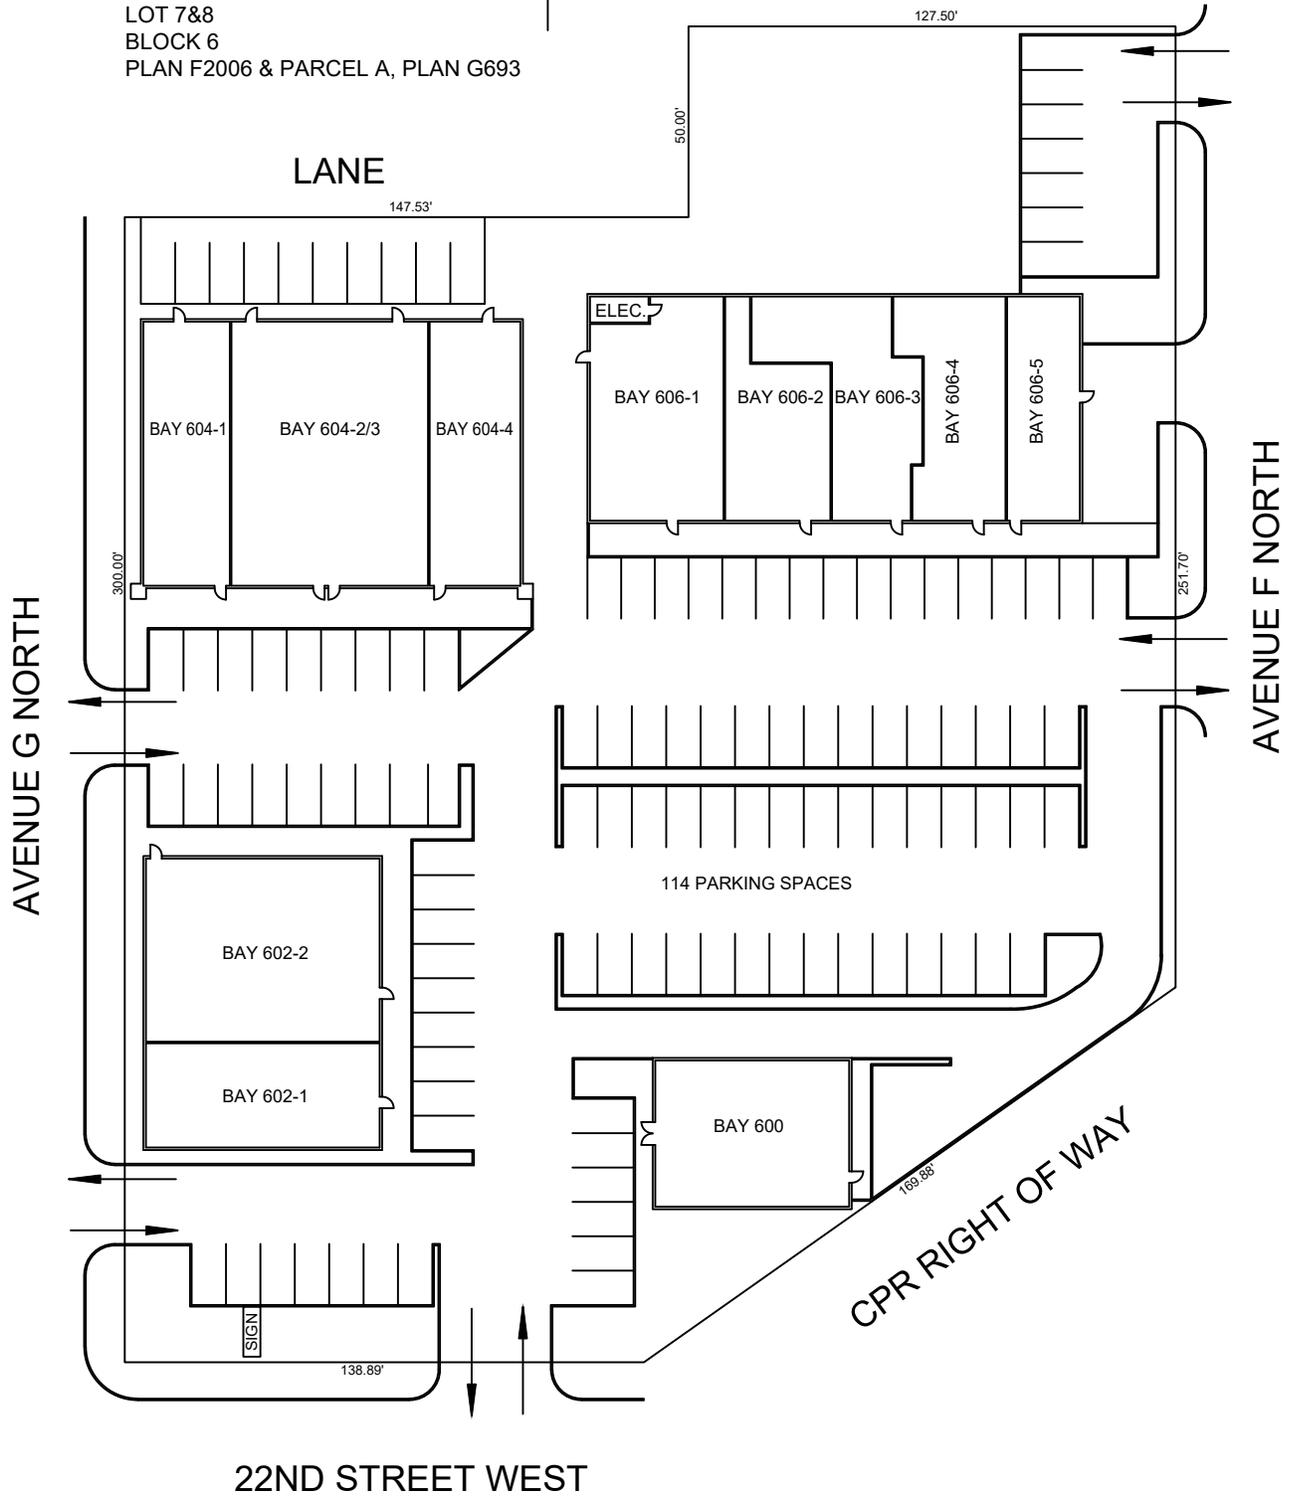

LOCATION: 600, 602, 604, & 606 22ND STREET WEST, SASKATOON

SCALE: NTS

AREA: N/A

NOTES: GILBERT SITE PLAN



DRAWN BY: R. RITTER  
 DATE: 03JAN06  
 MODIFIED BY: F. RICHTER  
 DATE MODIFIED: 21JAN26  
 APPROVED BY: