



48th STREET EAST

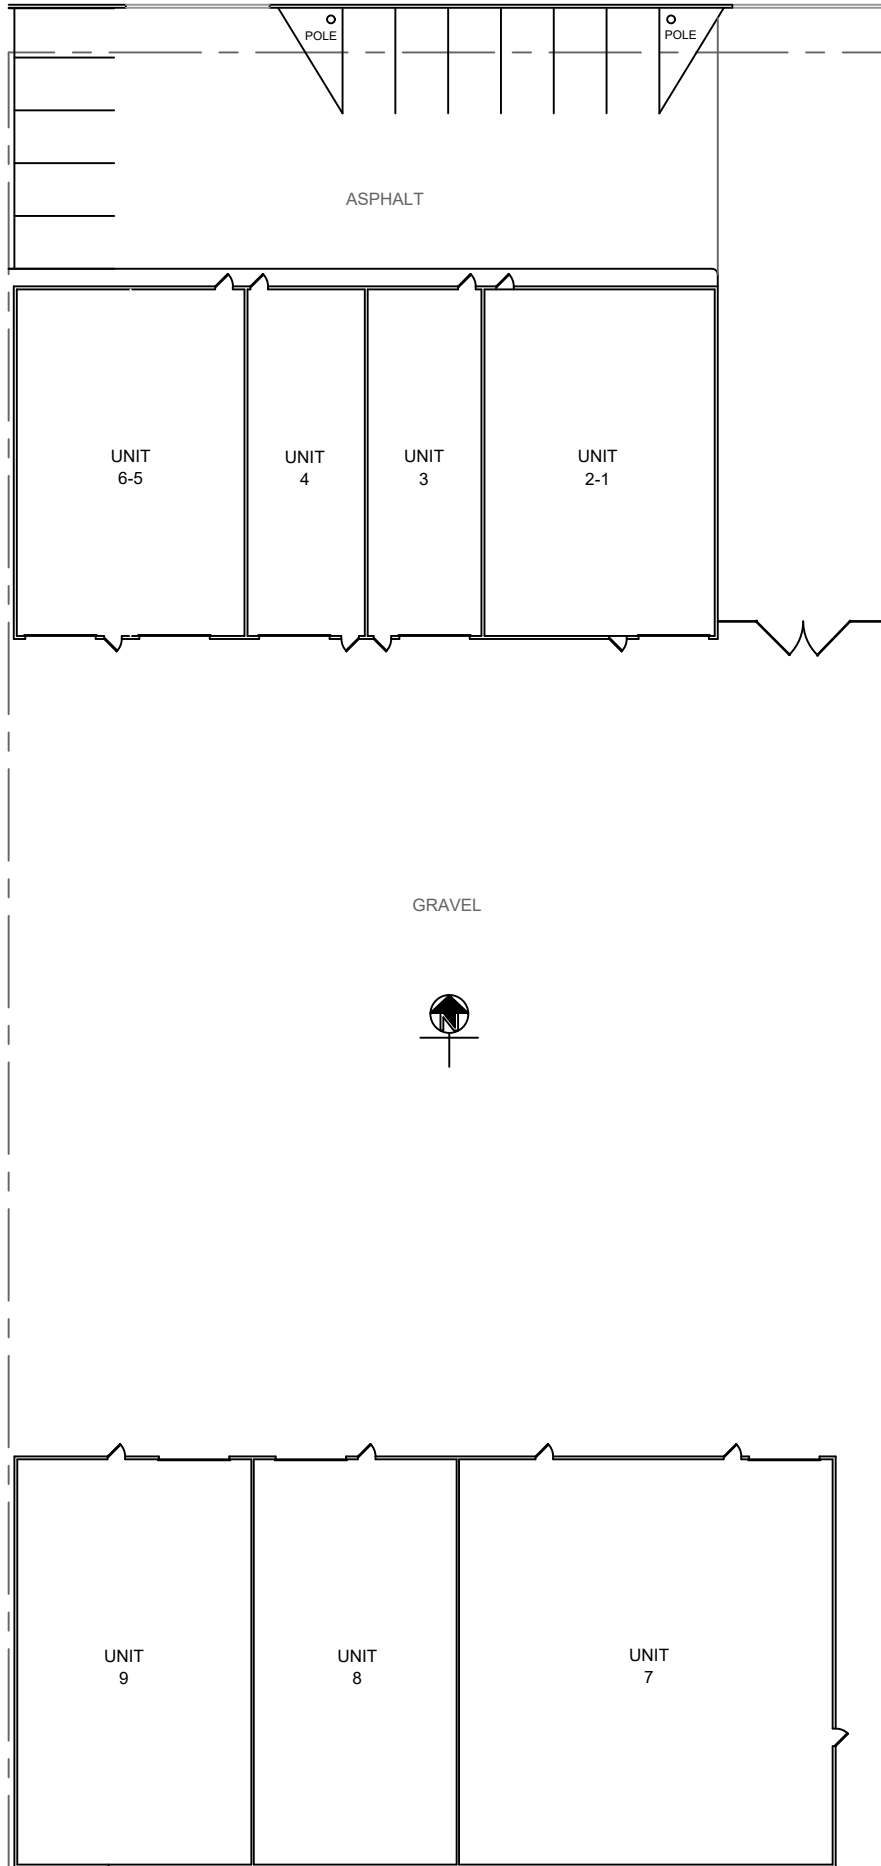

WHITBOURNE PROPERTIES LTD.  
ADDRESS: 825 48th STREET E.

 **FORTRESS**  
PROPERTIES INC.

DRAWN BY: F. RICHTER  
MODIFIED BY:  
DATE: DECEMBER 11, 2019  
PROJECT: WHITBOURNE PROPERTIES SITE PLAN

INFORMATION CONTAINED HEREIN HAS BEEN OBTAINED FROM THE OFFICE OR FROM OTHER SOURCES. FORTRESS PROPERTIES INC. DOES NOT WARRANT THE ACCURACY OF THE INFORMATION CONTAINED HEREIN. PROPERTIES SUBJECT TO CHANGE OR WITHDRAWN WITHOUT NOTICE.