



2nd Floor Plan

LANE

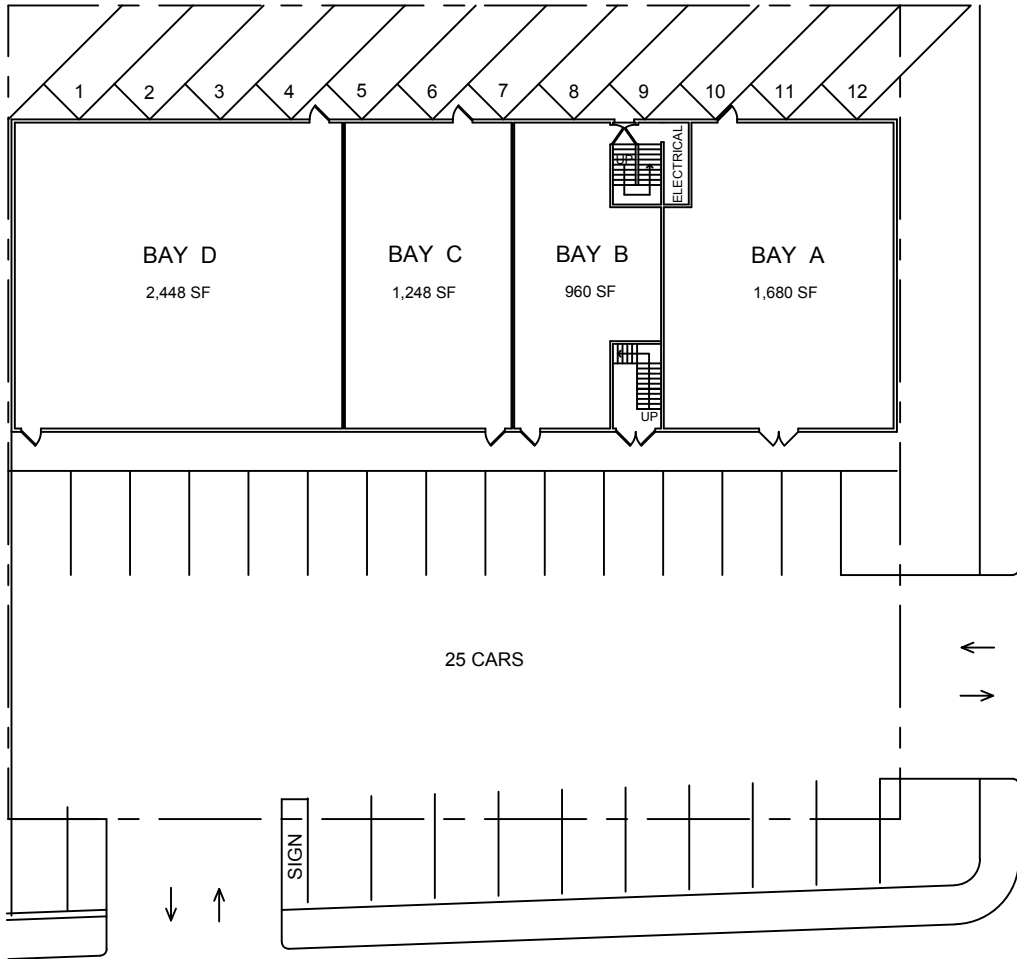

96 33rd STREET EAST

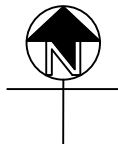

FORTRESS
PROPERTIES INC.

DRAWN BY: F. RICHTER
 MODIFIED BY:
 DATE: Oct. 11, 2018
 PROJECT: HUDSON PARKING PLAN
 SCALE: NTS
 DRAWING NUMBER: **P2**

INFORMATION CONTAINED HEREIN HAS BEEN OBTAINED FROM THE OWNERS OR FROM OTHER SOURCES DEEMED RELIABLE. WE HAVE NO REASON TO DOUBT ITS ACCURACY BUT REGRET WE CANNOT GUARANTEE IT. ALL PROPERTIES SUBJECT TO CHANGE OR WITHDRAWAL WITHOUT NOTICE.